

SHIFT CABIN

DESIGN OVERVIEW AND SCOPE



DESIGN VISUALIZATION

Design visualization of the current five-fin variant. Refer to the current drawings for exact glazing, roof and entrance geometry.

COMPACT CABIN / KITCHEN OFFICE

Ground-floor bedroom and bathroom.
Office platform 8' - 10 5/16", 105.9 SF model floor area.
Low roof zones are not all standing space.
Current working model, 27 September 2026.

DRAWING INDEX

- A001 Overview and scope
- A101 Ground floor plan
- A102 Roof plan and pitches
- A103 Office plan and room data
- A201 South and north elevations
- A202 West and east elevations
- A301 Sections A-A and B-B
- A302 Sections C-C and D-D
- A401 Kitchen, bathroom and closet
- A501 Roof, timber and entry details
- A502 Glazing and wet-area details
- A601 Door and window schedules
- A602 Current glazing panel register
- A603 Opening elevations

- A701 Foundation interface concept

ARCHITECTURAL DESIGN PACKAGE

Coordinated design intent for site adaptation, not a permit or fabrication issue.

ARCH-S can develop the site-specific package with you, or provide editable drawings for your appointed team.



ARCH-S
ARCHITECTURE &
DESIGN STUDIO LLC

ARCH-S.COM


NOTES:
PRIOR TO THE COMMENCEMENT OF ANY WORK, THE BUILDER CONTRACTORS MUST CHECK AND/OR DETERMINE ALL CONSTRUCTION DETAILS, INCLUDING CHECKING EXISTING SITE LEVELS AND DIMENSIONS. THE DRAWING IS TO CONSTRUCTION NOTES AND/OR PROJECT SPECIFICATIONS. ALL DISCREPANCIES SHOULD BE REPORTED IMMEDIATELY.

SITE TO BE CONFIRMED

Revision Schedule		
NO.	DESC.	DATE

OWNER
SHIFT CABIN
Design overview and scope
Date:
9/27/2026 10:04:13 PM
DESIGN REVIEW NOT FOR CONSTRUCTION UNTIL TECHNICIANS REVIEW SITE
A001
Scale

SHIFT CABIN
DIMENSIONED GROUND FLOOR PLAN

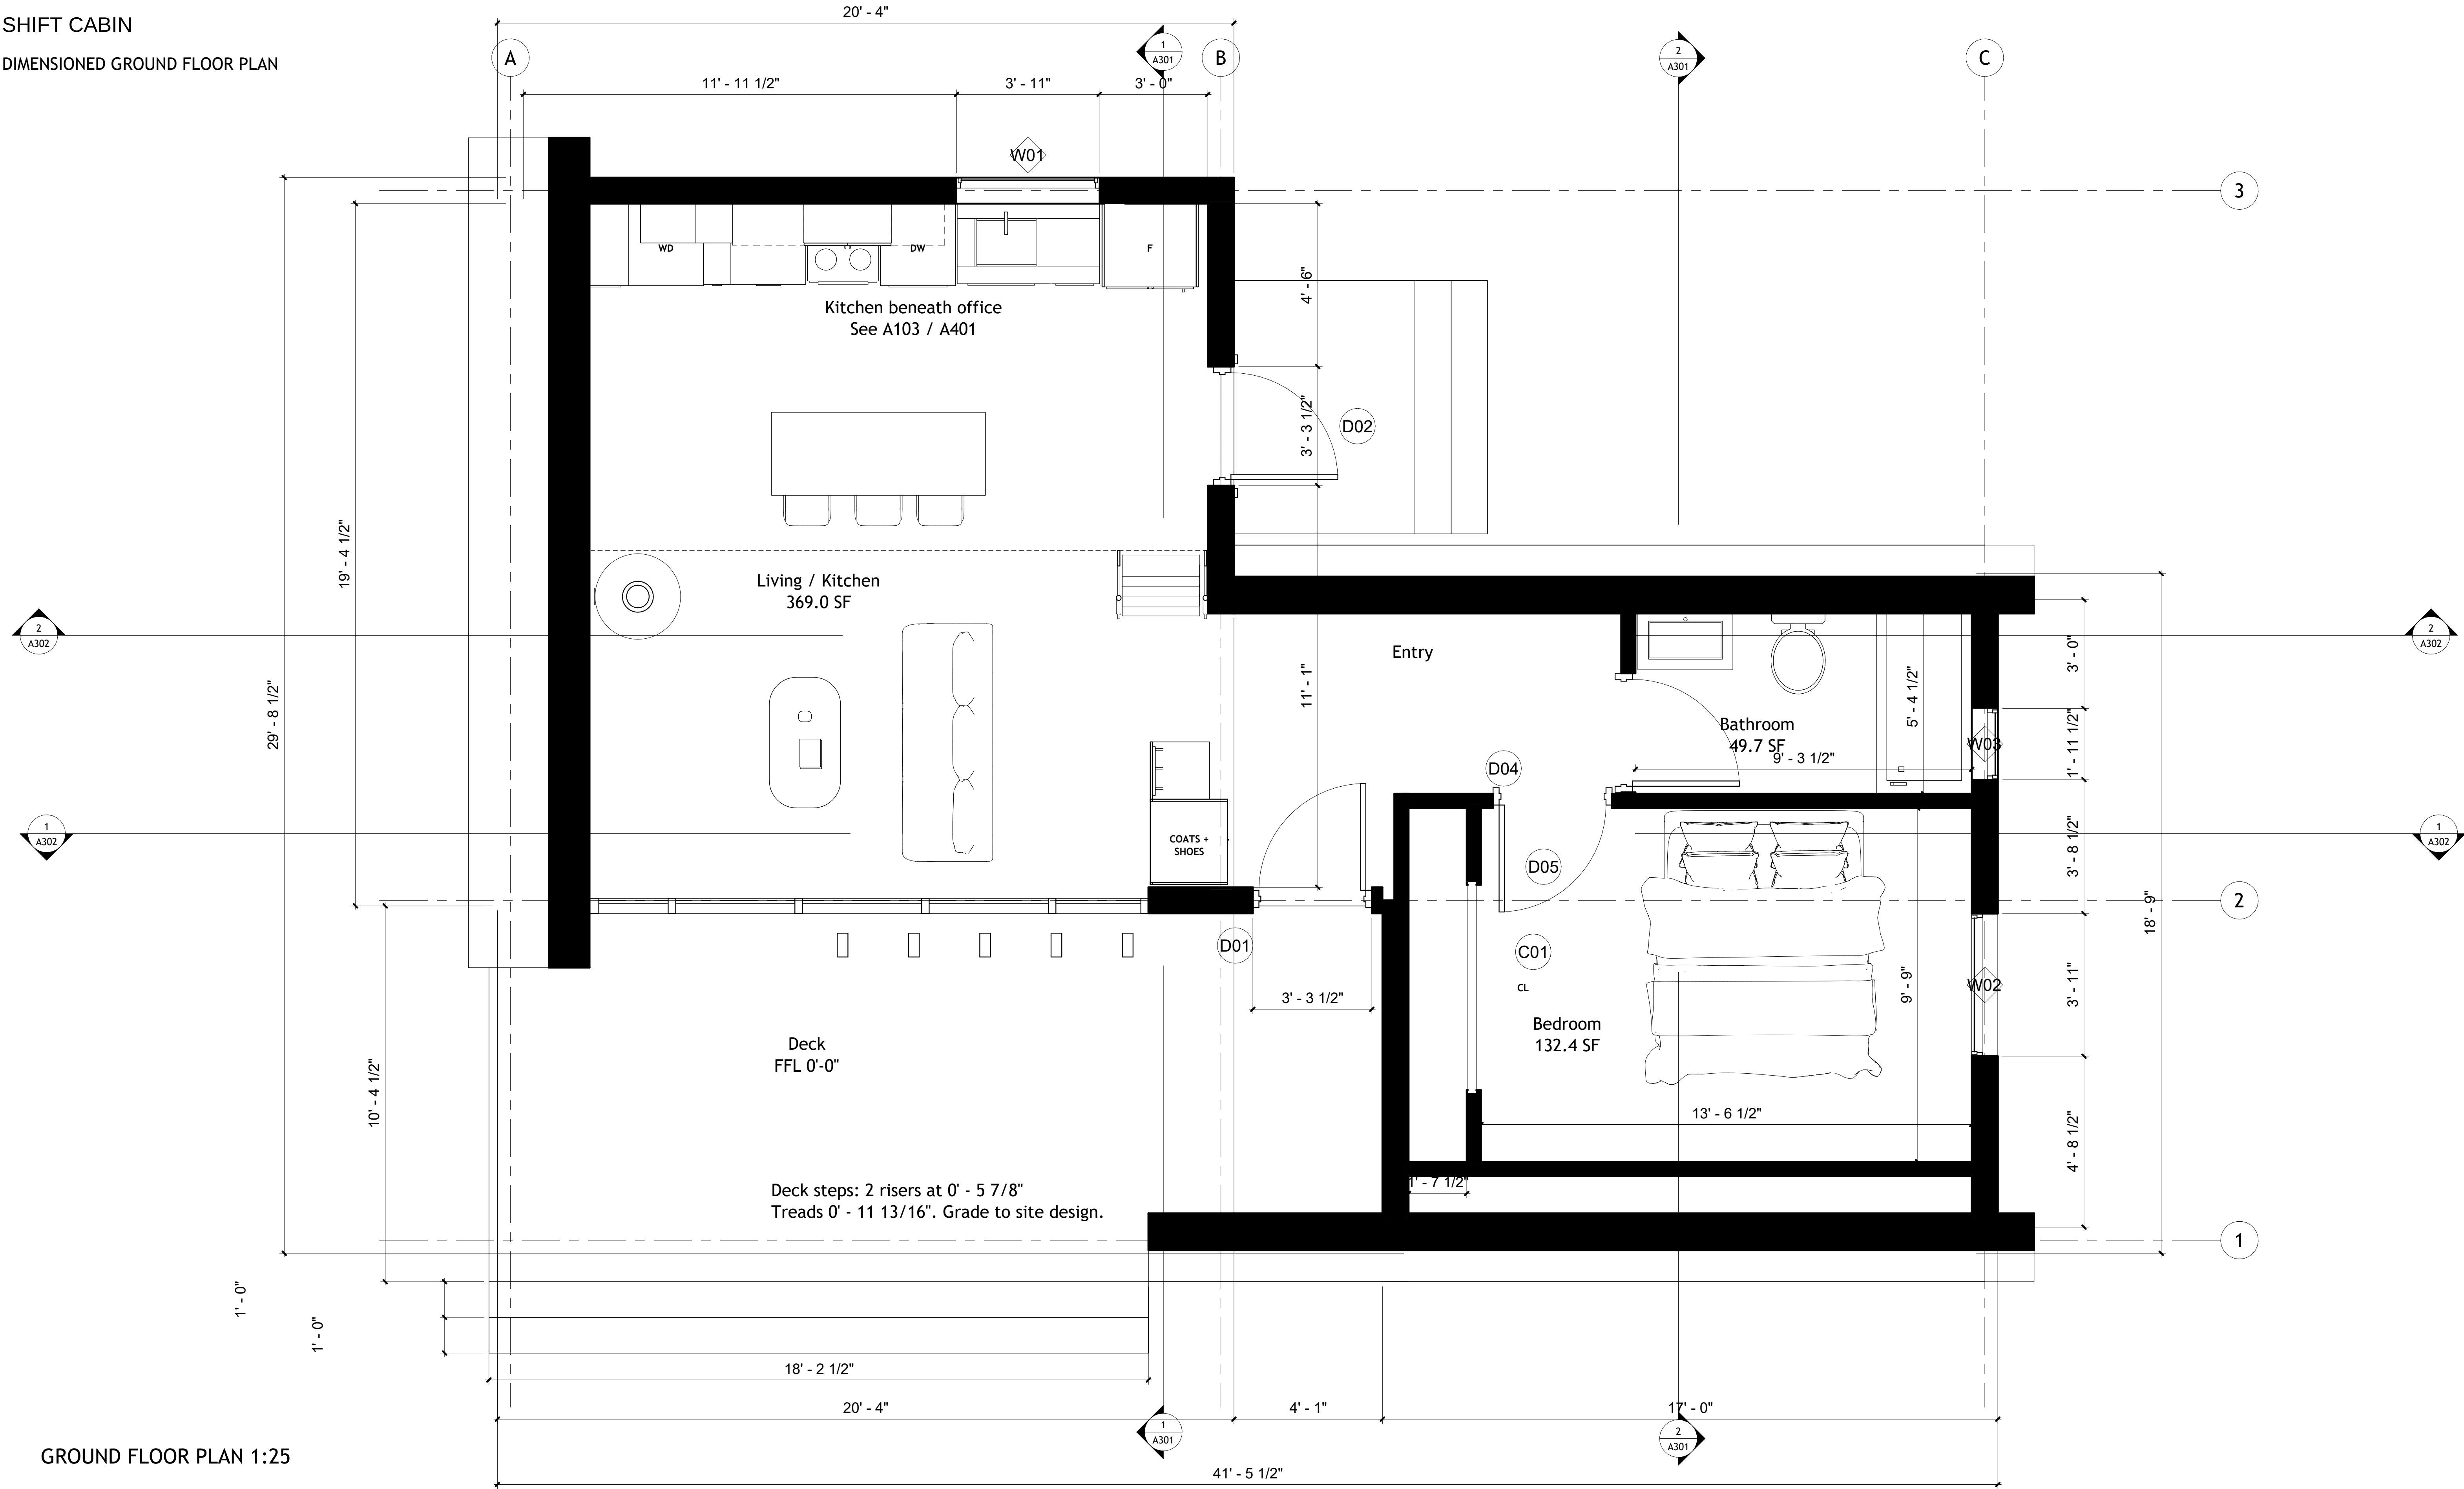

GROUND FLOOR PLAN 1:25

Dimensions and levels in feet and fractional inches. Print at 100%.
Dimension strings reference current model wall faces and cut-opening jambs.
Opening tags: A601. Enlarged interiors: A401. Office: A103. Sections: A301-A302.

REFERENCES
A103 Office / A401 Interiors
A301-A302 Sections / A601 Openings



ARCH-S
ARCHITECTURE &
DESIGN STUDIO LLC

ARCH-S.COM

NOTES:
PRIOR TO THE COMMENCEMENT OF ANY WORK, THE BUILDER CONTRACTORS MUST CHECK AND/OR DETERMINE ALL CONSTRUCTION DETAILS, INCLUDING CHECKING EXISTING SITE LEVELS AND DIMENSIONS. THE DRAWING IS TO CONSTRUCTION NOTES AND/OR PROJECT SPECIFICATIONS. ALL DISCREPANCIES SHOULD BE REPORTED IMMEDIATELY.

SITE TO BE CONFIRMED

Revision Schedule		
NO.	DESC.	DATE

OWNER
SHIFT CABIN

**GROUND
FLOOR PLAN**


Date:
9/27/2026 10:04:14 PM

DESIGN REVIEW
NOT FOR CONSTRUCTION UNTIL
TECHNICIANS REVIEW SITE

A101

Scale 1 : 25

SHIFT CABIN
SOUTH AND NORTH ELEVATIONS

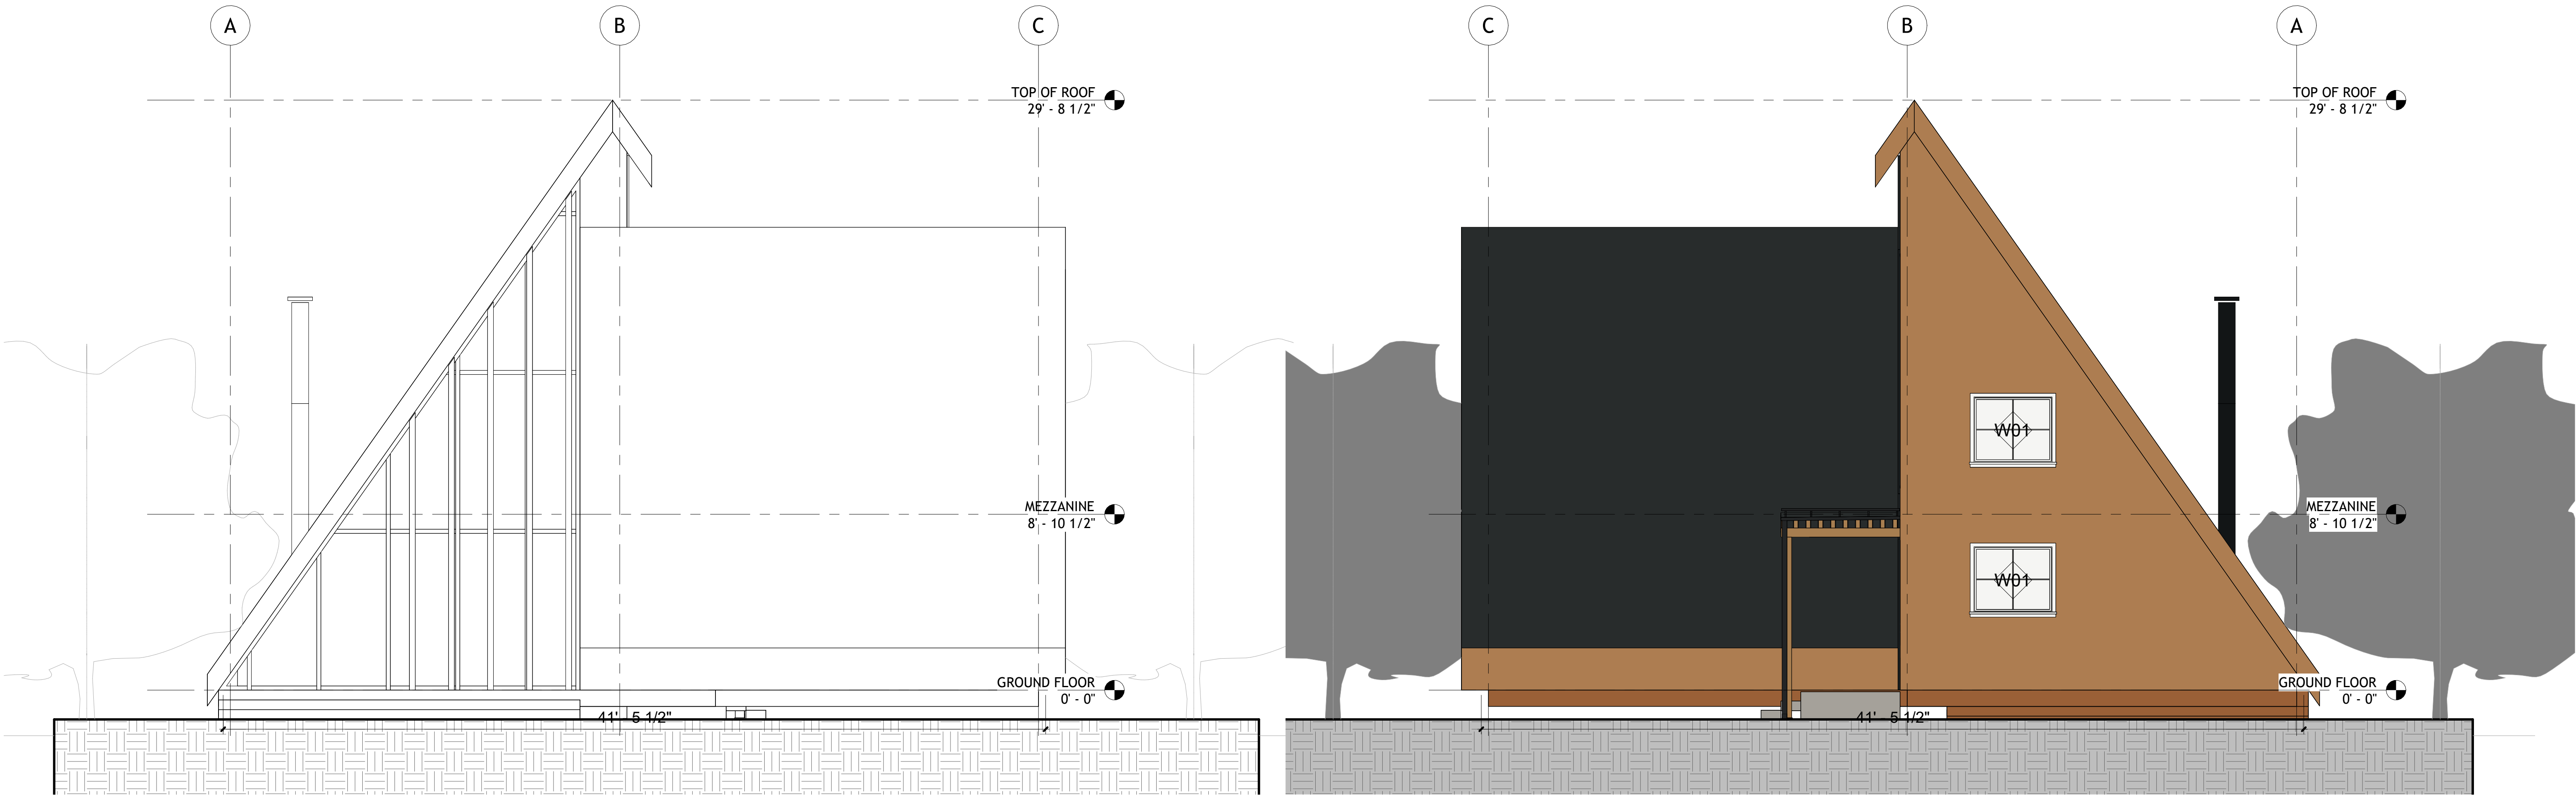

FINISH KEY: vertical timber cladding / dark standing-seam metal roofing / black-framed glazing. See A501-A502.


01 / SOUTH ELEVATION 1/4" = 1'-0"

BUILDING ELEVATIONS 1/4" = 1'-0"

Elevations follow the current model. Roof geometry is retained.
Ground level is provisional, not surveyed. Refer to A102 for roof pitch.
Verify supports, glazing and water management during site adaptation.

02 / NORTH ELEVATION 1/4" = 1'-0"

Dimensions and levels in feet and fractional inches.
Ground Floor 0'-0" / Mezzanine 8' - 10 5/16" / Roof datum 29' - 8 5/8"

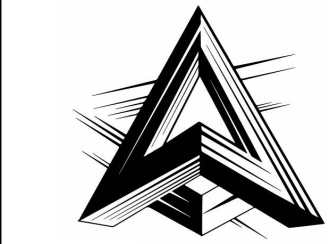

ARCH-S
ARCHITECTURE &
DESIGN STUDIO LLC

ARCH-S.COM

NOTES:
PRIOR TO THE COMMENCEMENT OF ANY WORK, THE BUILDER CONTRACTORS MUST CHECK AND/OR DETERMINE ALL CONSTRUCTION DETAILS, INCLUDING CHECKING EXISTING SITE LEVELS AND DIMENSIONS. THE DRAWING IS TO CONSTRUCTION NOTES AND/OR PROJECT SPECIFICATIONS. ALL DISCREPANCIES SHOULD BE REPORTED IMMEDIATELY.

SITE TO BE CONFIRMED

Revision Schedule		
NO.	DESC.	DATE

OWNER
SHIFT CABIN

South and north elevations

Date:
9/27/2026 10:04:16 PM

DESIGN REVIEW
NOT FOR CONSTRUCTION UNTIL
TECHNICIANS REVIEW SITE

A201

Scale 1/4" = 1'-0"